

LEGAL DESCRIPTION:

PROJECT ADDRESS(ES):

ASSESSORS ID NO:

LOT NUMBER:

THOMAS BROS. GRID:

PIN NUMBER:

MAP SHEET:

ZONING:

OWNER:

1150 / 1200 LA COLLINA DRIVE  
LOS ANGELES, CALIFORNIA 90069  
4392-01-5009 (1150 LA COLLINA)  
4392-01-6027 (1200 LA COLLINA)  
PT SW 1/4 SEC 7 T1S R14W  
PAGE 592 - GRID G5  
144B165 213  
144B165  
RE11-1-HCR  
LA COLLINA VENTURES, LLC  
1200 LA COLLINA DRIVE  
LOS ANGELES, CALIFORNIA 90069


DRAWING TITLE		SITE PLAN		SCALE		N.T.S.		DATE		1/13/2022	
MARTIN / POON ARCHITECTS  12864 WEST WASHINGTON BOULEVARD LOS ANGELES, CALIFORNIA 90066 310-277-8855 WWW.POONDESIGN.COM				PROJECT				PROJECT NO.		SHEETS MODIFIED	
				VILLA LA COLLINA				05-07			
				ENTRY GATES						DRAWING NUMBER	
				1150 / 1200 LA COLLINA DRIVE LOS ANGELES CALIFORNIA 90069				A30.0			

MARTIN / POON ARCHITECTS


12864 WEST WASHINGTON BOULEVARD  
LOS ANGELES, CALIFORNIA 90066  
310-277-8855  
WWW.POONDESIGN.COM



PAINT - CEMENT PLASTER  
BENJAMIN MOORE "CHINA WHITE"  
(OC-141)

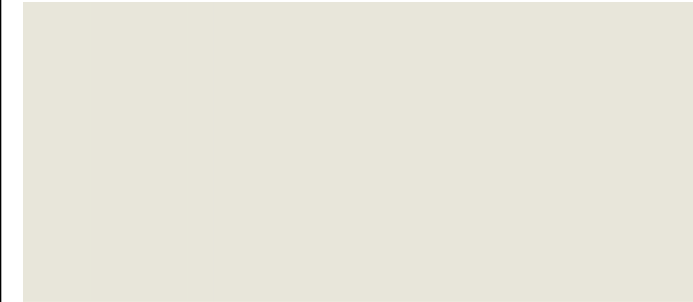


PAINT - WROUGHT IRON  
DUNN EDWARDS "JET" (DE6378)

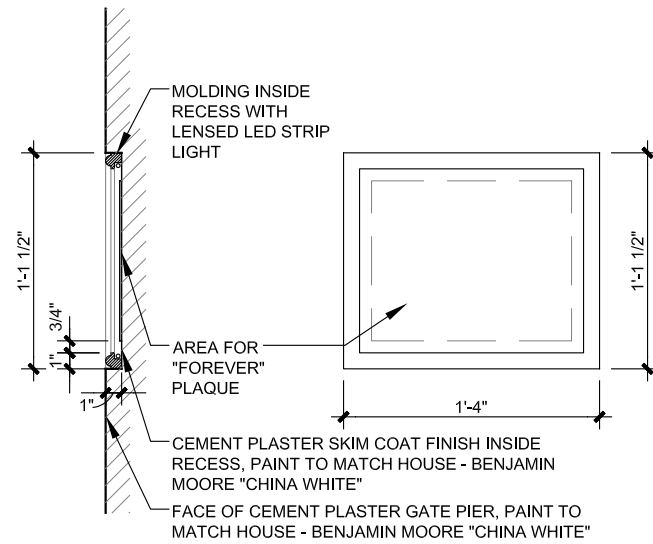


DETAIL - RECESS AT GATE POST  
SCALE: 1" = 1'-0"

10

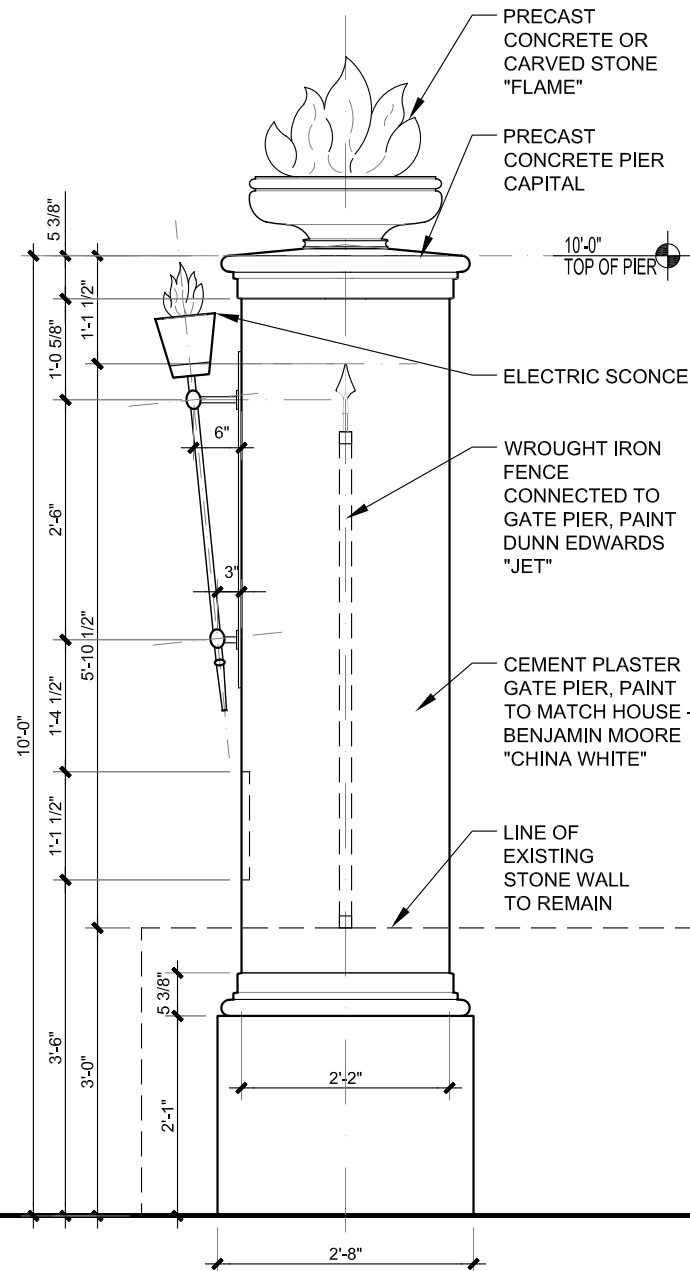

ELEVATION - GATE PIER, SIDE  
SCALE: 1/2" = 1'-0"

8

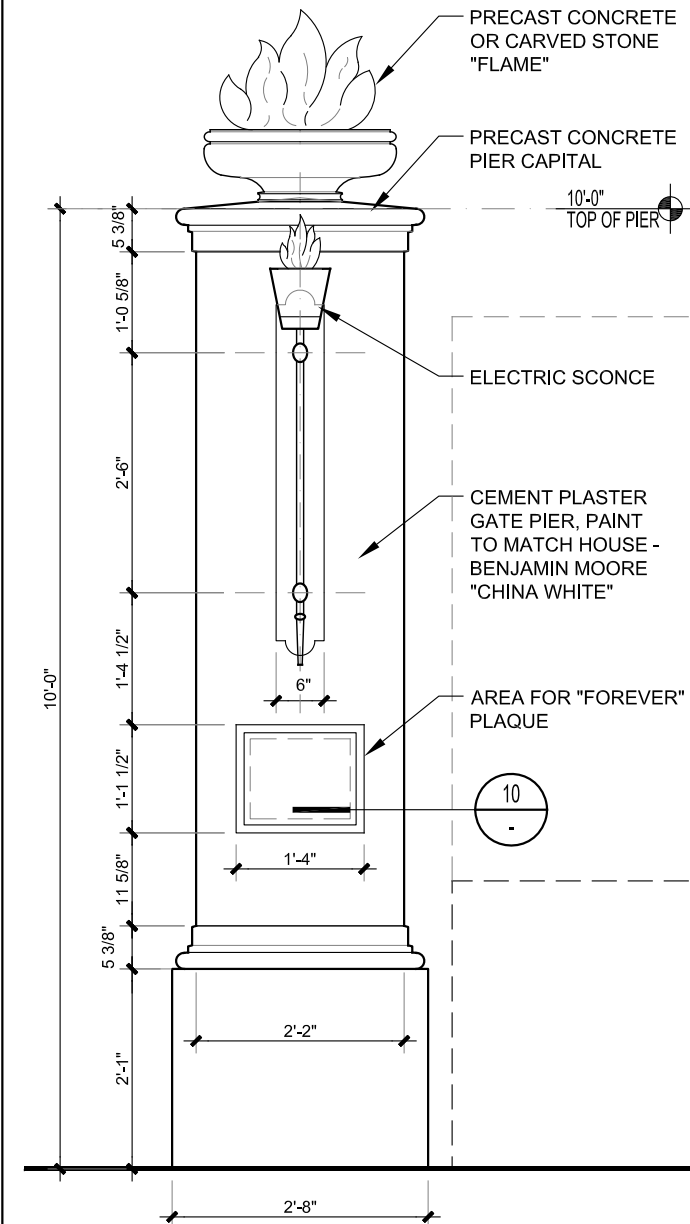

ELEVATION - GATE PIER, FRONT  
SCALE: 1/2" = 1'-0"

4

DRAWING TITLE ENLARGED ELEVATIONS & DETAILS

SCALE VARIES

DATE 1/13/2022

MARTIN / POON ARCHITECTS

PROJECT VILLA LA COLLINA  
ENTRY GATES

PROJECT NO. 05-07  
SHEETS MODIFIED  
DRAWING NUMBER

1150 / 1200 LA COLLINA DRIVE  
LOS ANGELES CALIFORNIA 90069

12864 WEST WASHINGTON BOULEVARD  
LOS ANGELES, CALIFORNIA 90066  
310-277-8855  
WWW.POONDESIGN.COM

A30.2

98.00"

84.25"

0.50"  
169.00"

UNLESS OTHERWISE SPECIFIED: DIMENSIONS ARE IN MILLIMETERS SURFACE FINISH: TOLERANCES: LINEAR: ANGULAR:						DEBUR AND BREAK SHARP EDGES		DO NOT SCALE DRAWING		REVISION:	
RFC ELEVATION											
DRAWN		YASER		SIGNATURE		DATE		1/28/16		TITLE:	
CHK'D		PETE				1/28/16					
APPV'D											
MFG											
QA								MATERIAL:		DWC NO:	
										A30.3	
								WEIGHT:		SCALE:1/12	
										SHEET 1 OF 1	

