



KEYWANFAR RESIDENCE

315 N. Beverly Glen Blvd.
Los Angeles, CA 90024

	
LANDSCAPE ARCHITECTURE	LAND PLANNING
1376-A CORONADO AVENUE LONG BEACH, CA 90804 (562) 494-1222 www.grahamstanley.net	



KEYWANFAR RESIDENCE
315 N. Beverly Glen Blvd.
Los Angeles, CA 90024

	
LANDSCAPE ARCHITECTURE	LAND PLANNING
1378-A CORONADO AVENUE LONG BEACH, CA 90804 (562) 494-1222 www.grahamstanley.net	



KEYWANFAR RESIDENCE

315 N. Beverly Glen Blvd.
Los Angeles, CA 90024

	
LANDSCAPE ARCHITECTURE	LAND PLANNING
1378-A CORONADO AVENUE LONG BEACH, CA 90804 (562) 494-1222 www.grahamstanley.net	



KEYWANFAR RESIDENCE

315 N. Beverly Glen Blvd.
Los Angeles, CA 90024


	
LANDSCAPE ARCHITECTURE	LAND PLANNING
1378-A CORONADO AVENUE LONG BEACH, CA 90804 (562) 494-1222 www.grahamstanley.net	



KEYWANFAR RESIDENCE

315 N. Beverly Glen Blvd.
Los Angeles, CA 90024

	
LANDSCAPE ARCHITECTURE	LAND PLANNING
1378-A CORONADO AVENUE LONG BEACH, CA 90804 (562) 494-1222 www.grahamstanley.net	

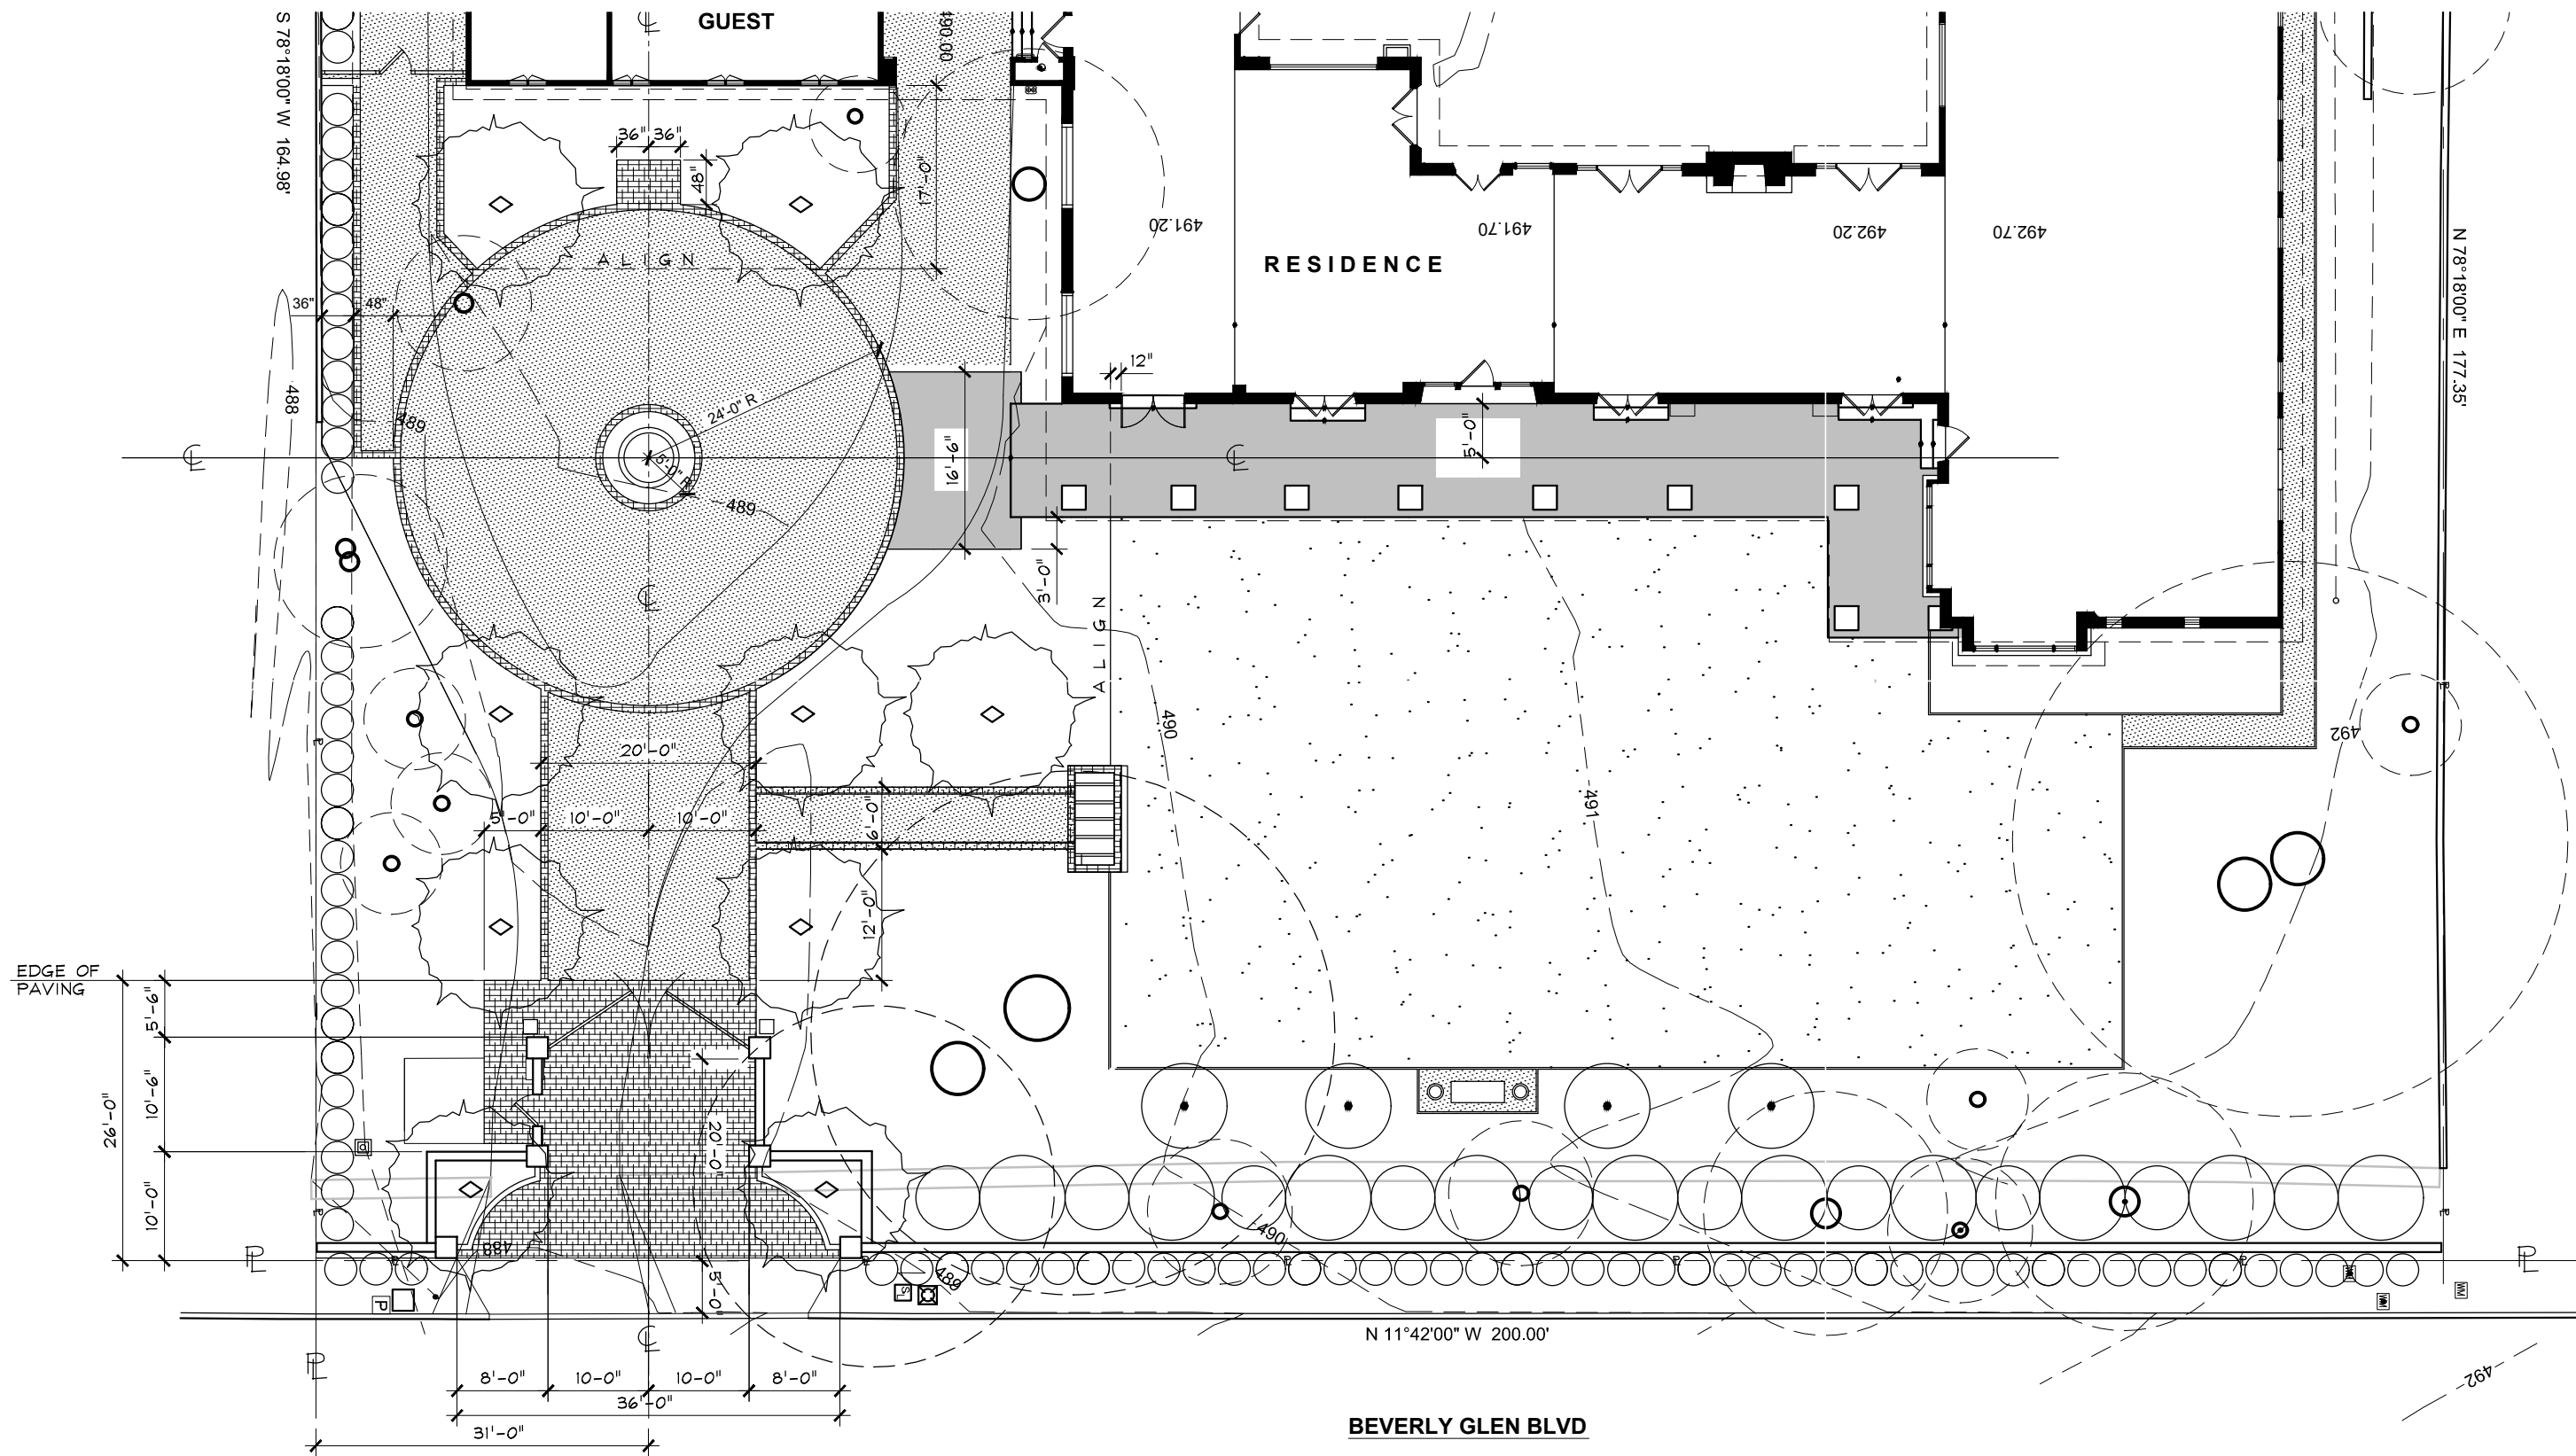

FRONT 10' P/ L WALL
& DRIVE ENTRANCE

② DIMENSIONS

KEYWANFAR RESIDENCE

315 S. Beverly Glen Blvd.
Los Angeles, CA 90024

SCALE: 1/16" = 1'-0"



GRAHAM STANLEY & ASSOCIATES, INC.	
LANDSCAPE ARCHITECTURE	LAND PLANNING
1376-A CORONADO AVENUE LONG BEACH, CA 90804 (562) 494-1222 www.grahamstanley.net	

