


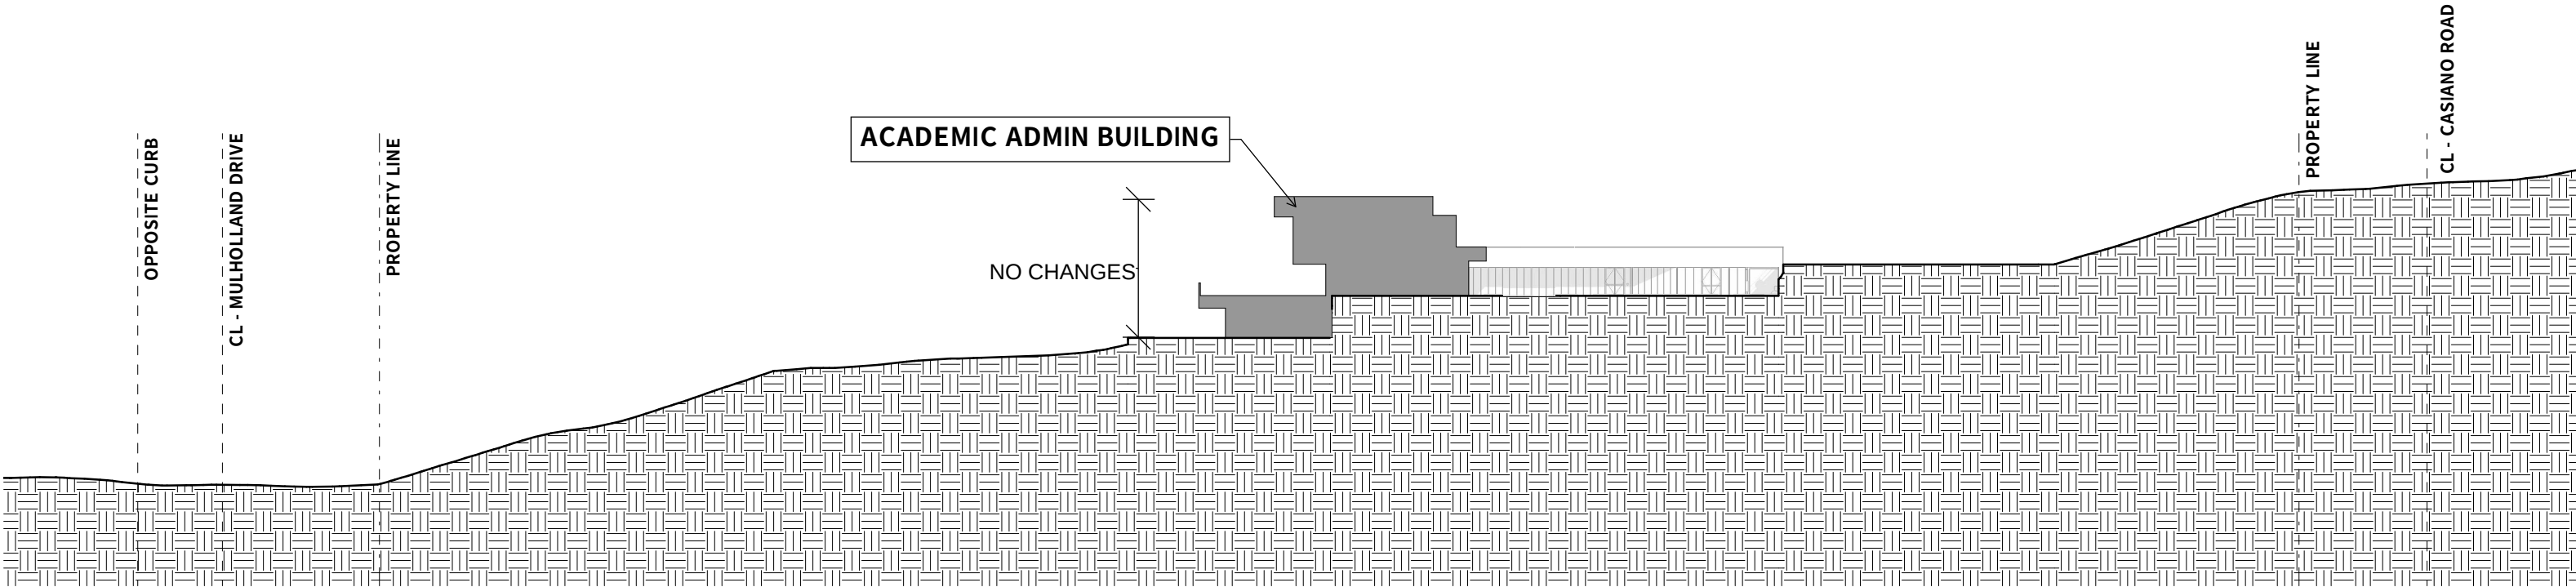

SECTION A 1"=50'
EXISTING AND PROPOSED (NO CHANGES)



KEY PLAN

