


6/17/2025 5:03:18 PM Autodesk Docs:005.4950.000 - Milken East Campus/Architecture - 005.4950.000 - Academic-Administration Building.rvt

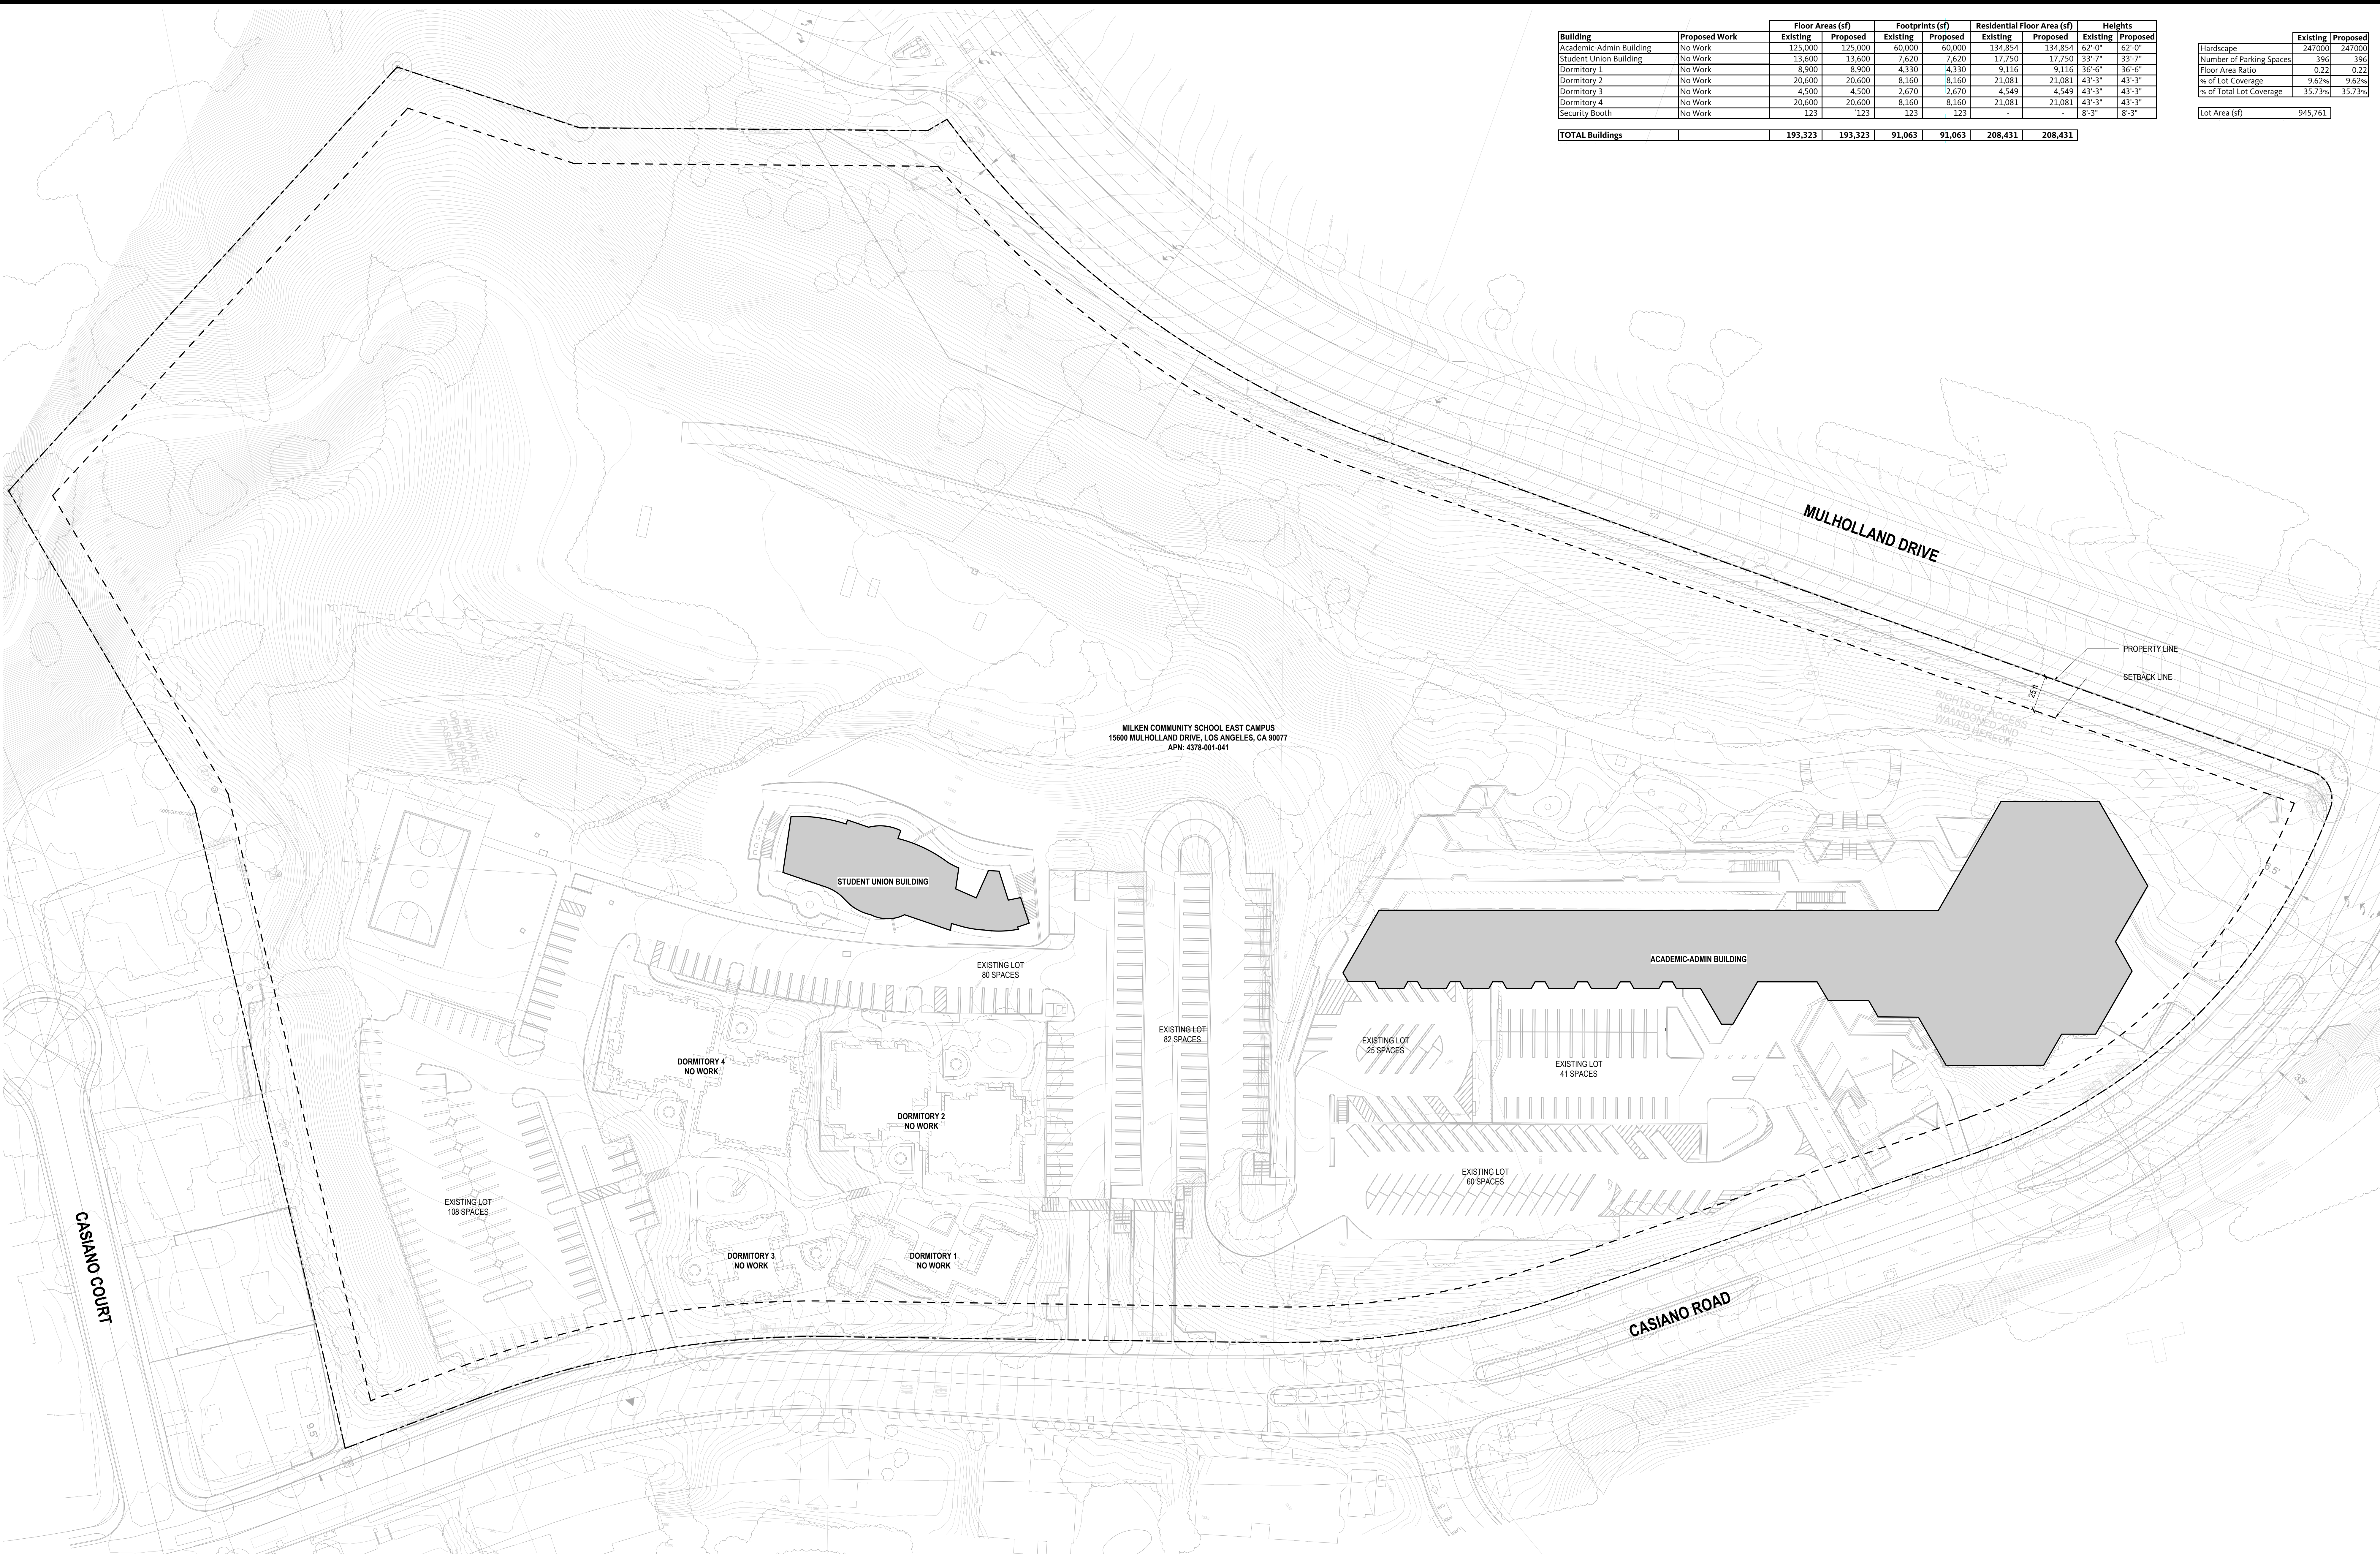

Building	Proposed Work	Floor Areas (sf)		Footprints (sf)		Residential Floor Area (sf)		Heights	
		Existing	Proposed	Existing	Proposed	Existing	Proposed	Existing	Proposed
Academic-Admin Building	No Work	125,000	125,000	60,000	60,000	134,854	134,854	62'-0"	62'-0"
Student Union Building	No Work	13,600	13,600	7,620	7,620	17,750	17,750	33'-7"	33'-7"
Dormitory 1	No Work	8,900	8,900	4,330	4,330	9,116	9,116	36'-6"	36'-6"
Dormitory 2	No Work	20,600	20,600	8,160	8,160	21,081	21,081	43'-3"	43'-3"
Dormitory 3	No Work	4,500	4,500	2,670	2,670	4,549	4,549	43'-3"	43'-3"
Dormitory 4	No Work	20,600	20,600	8,160	8,160	21,081	21,081	43'-3"	43'-3"
Security Booth	No Work	123	123	123	123	-	-	8'-3"	8'-3"
TOTAL Buildings		193,323	193,323	91,063	91,063	208,431	208,431		

	Existing	Proposed
Hardscape	247,000	247,000
Number of Parking Spaces	396	396
Floor Area Ratio	0.22	0.22
% of Lot Coverage	9.62%	9.62%
% of Total Lot Coverage	35.73%	35.73%

Lot Area (sf)	945,761
---------------	---------

Milken Community School

15600 Mulholland Drive, Los Angeles, California 90077

Gensler

500 South Figueroa Street
Los Angeles, California 90071
United States

Tel 213.327.3600
Fax 213.327.3601

Date	Description
2/7/2025	MSPSP ISSUANCE

Seal / Signature

NOT FOR CONSTRUCTION

Project Name
East Campus - Academic Building Interior Renovation
Project Number
005.4950.000
Description
PLOT PLAN

Scale
1" = 40'-0"

AS0.001

© 2025 Gensler